


**Jacking Pipe  
 Joint Types**

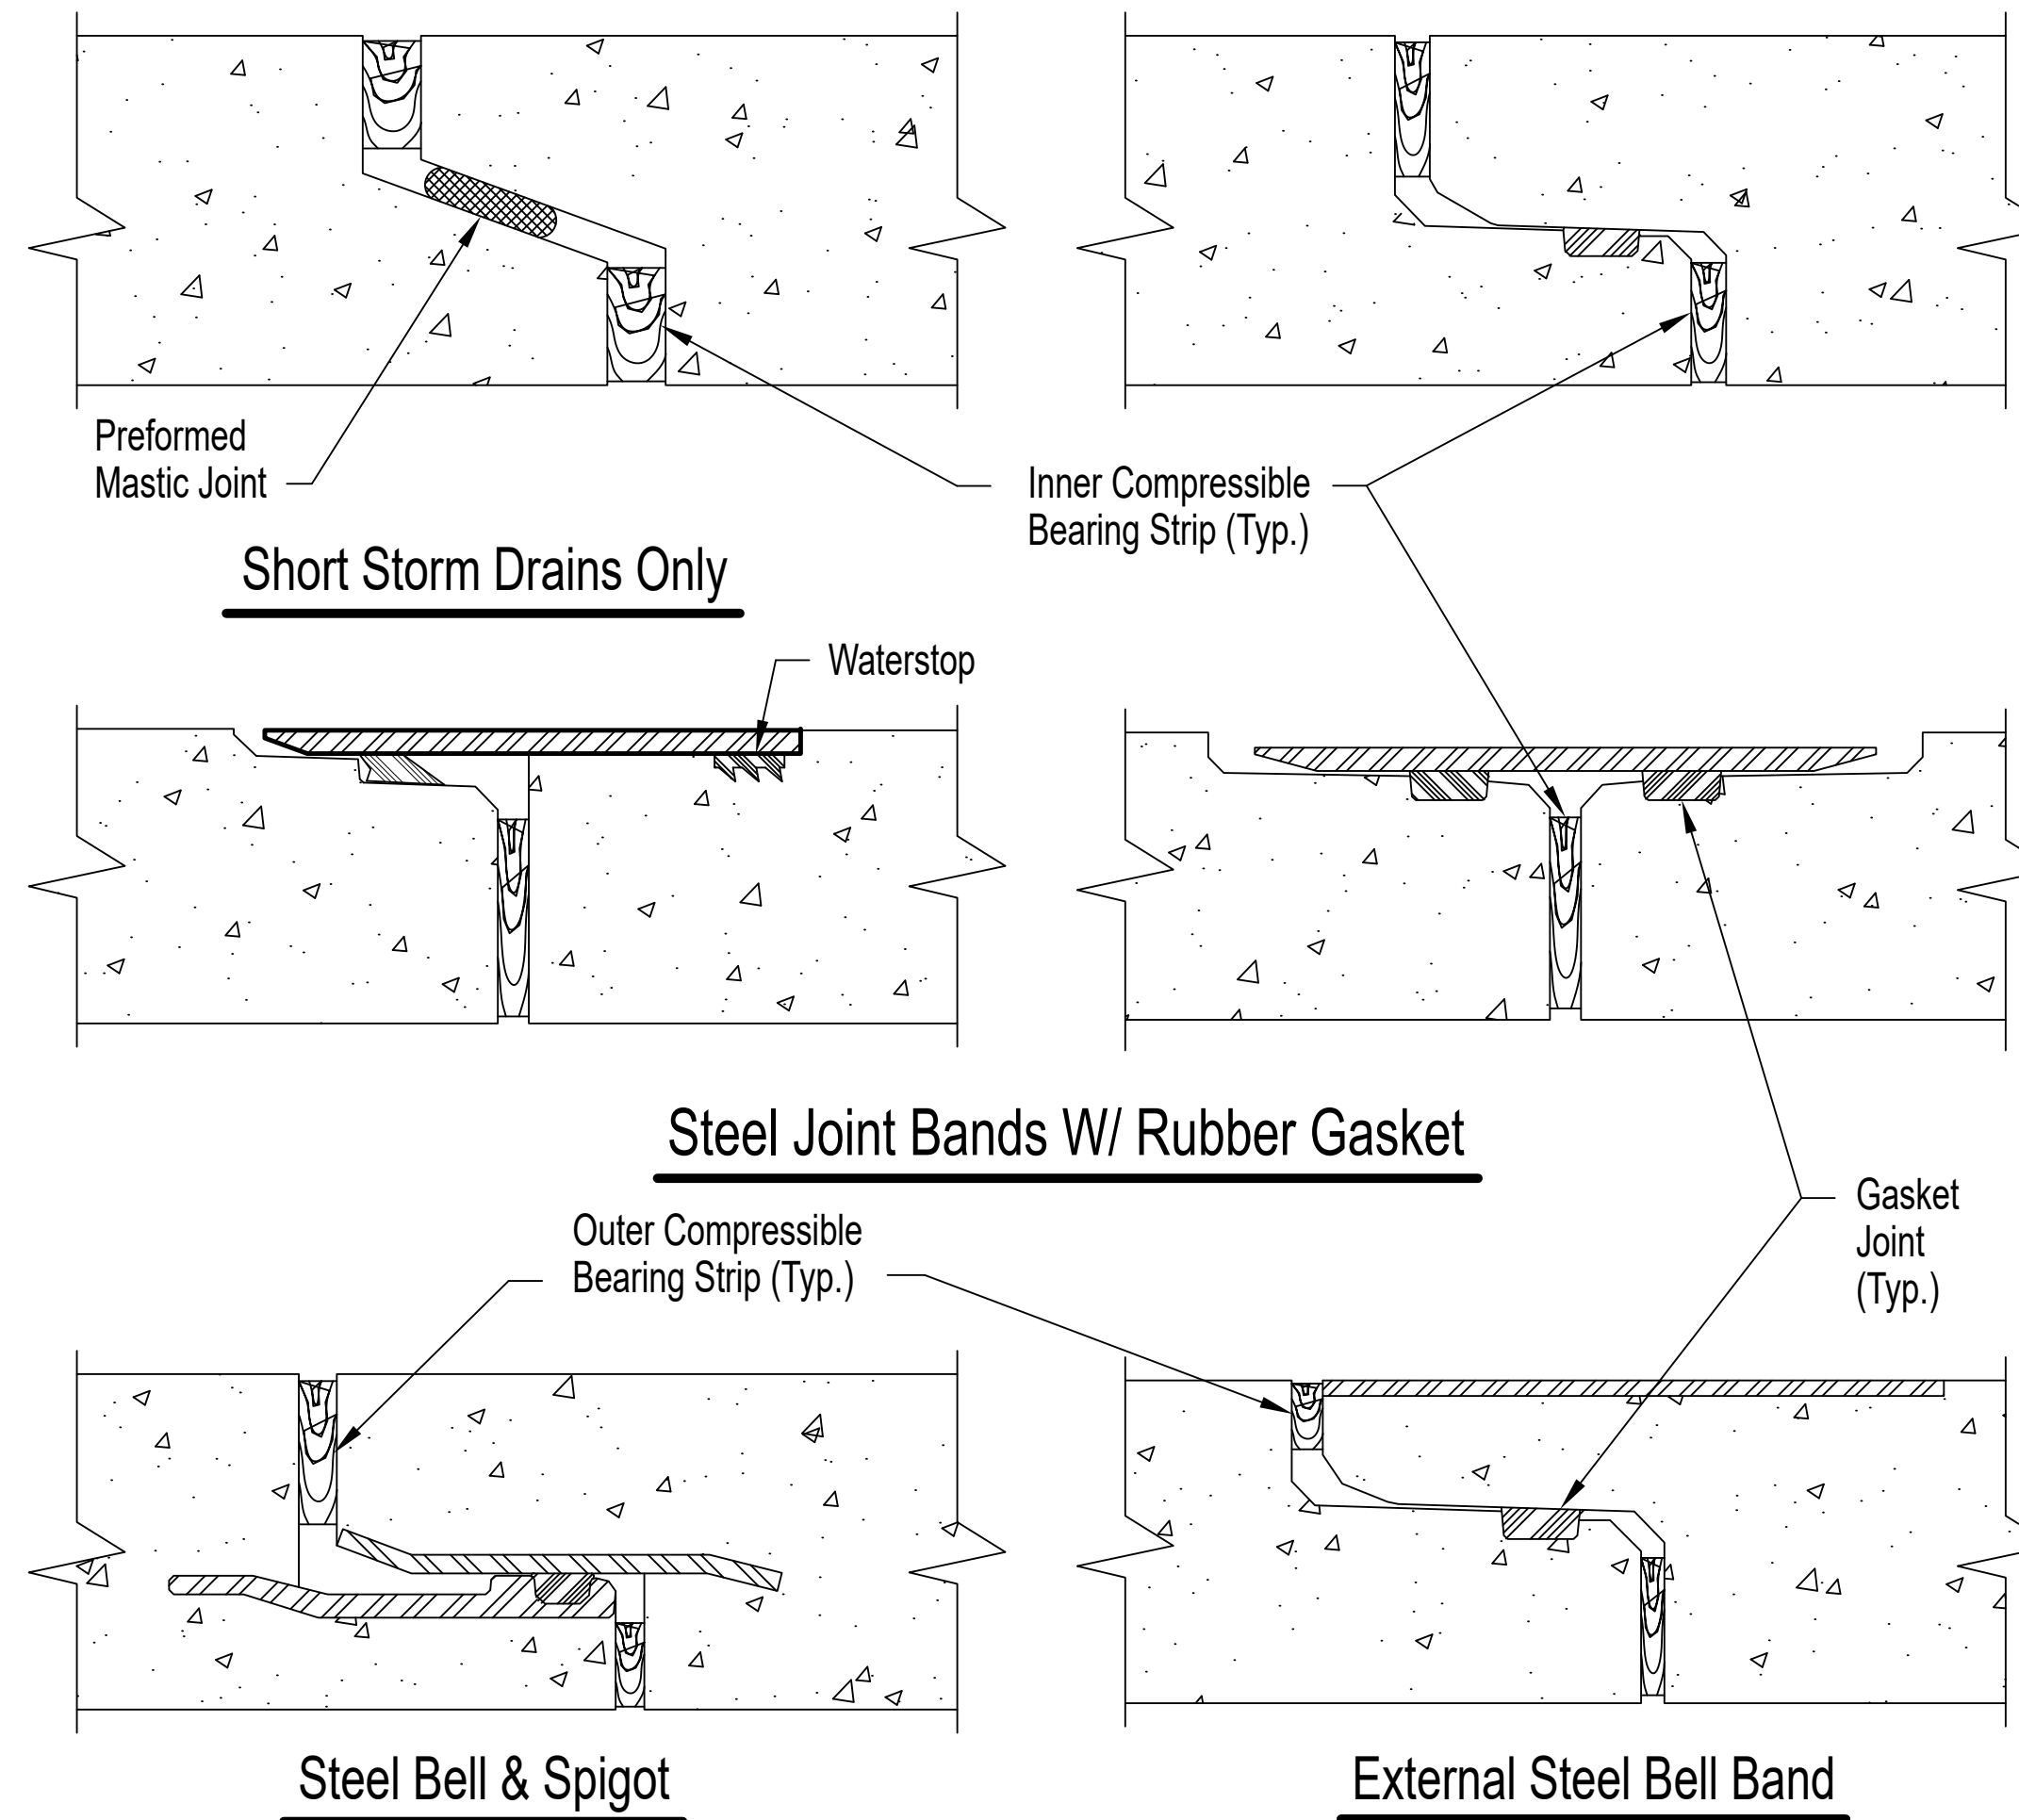

Notes:

1. Contact a Concrete Pipe Division representative for types and sizes available.