



**Reinforced Concrete
 MEGA Box Culvert**

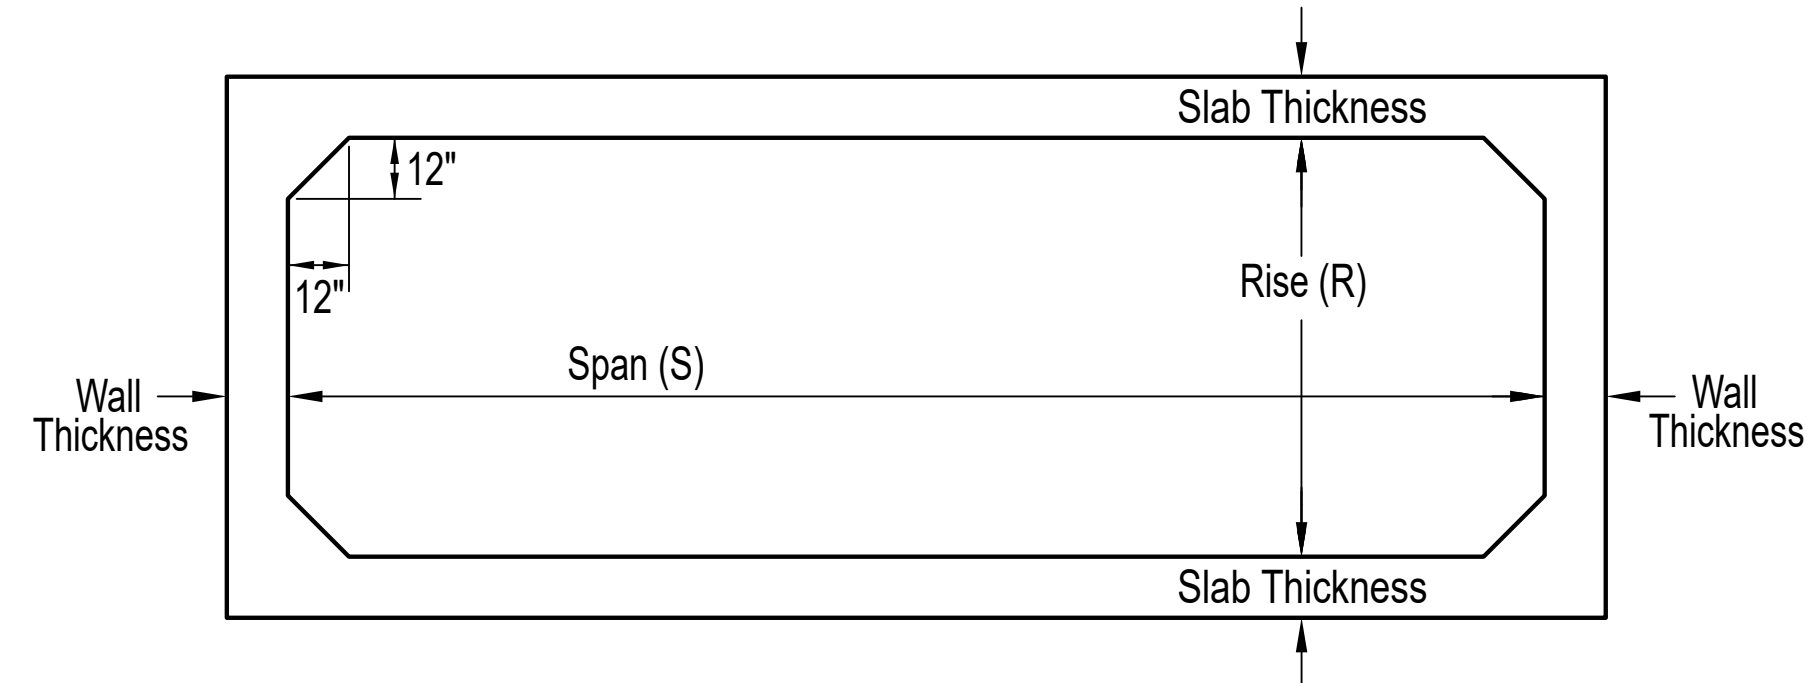

Section thru Box Culvert

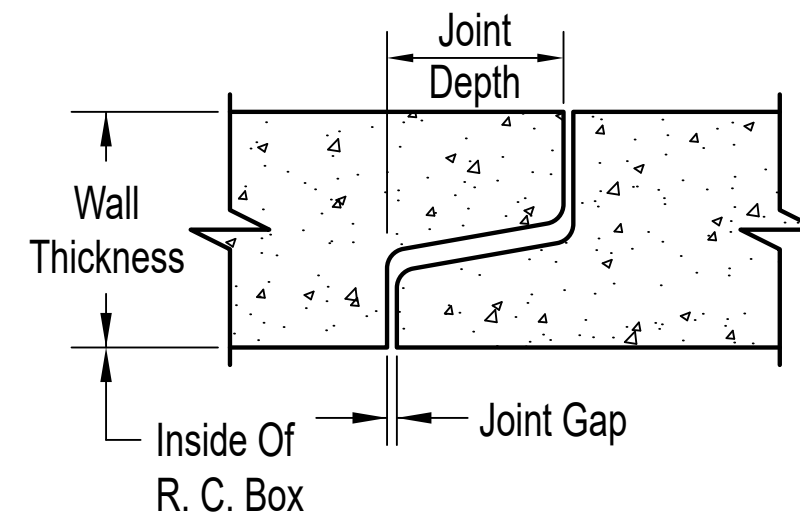

Section thru Box Joint

		Weights (lbs.) Per Foot											
		Span (S)											
		13	14	15	16	17	18	19	20	21	22	23	24
Rise (R)	4	6000	6300	6600	6900	7700	8000	8900	9200	10200	10500	11500	11900
	5	6300	6600	6900	7200	8000	8300	9200	9500	10500	10800	11800	12200
	6	6600	6900	7200	7500	8300	8600	9500	9800	10800	11100	12100	12500
	7	6900	7200	7500	7800	8600	8900	9800	10100	11100	11400	12400	12800
	8	7200	7500	7800	8100	8900	9200	10100	10400	11400	11700	12700	13100
Wall Thickness (inches)		12	12	12	12	12	12	12	12	12	12	12	12
Slab Thickness (inches)		12	12	12	12	13	13	14	14	15	15	16	16

Box dimensions may vary depending upon equipment availability and location.

Notes:

1. Produced to meet ASTM Specifications.
2. Contact a Concrete Pipe Division representative for details not listed on this sheet.